



MEDIUM DUTY PAVEMENT
DUAL LANE FACILITIES

RIGID

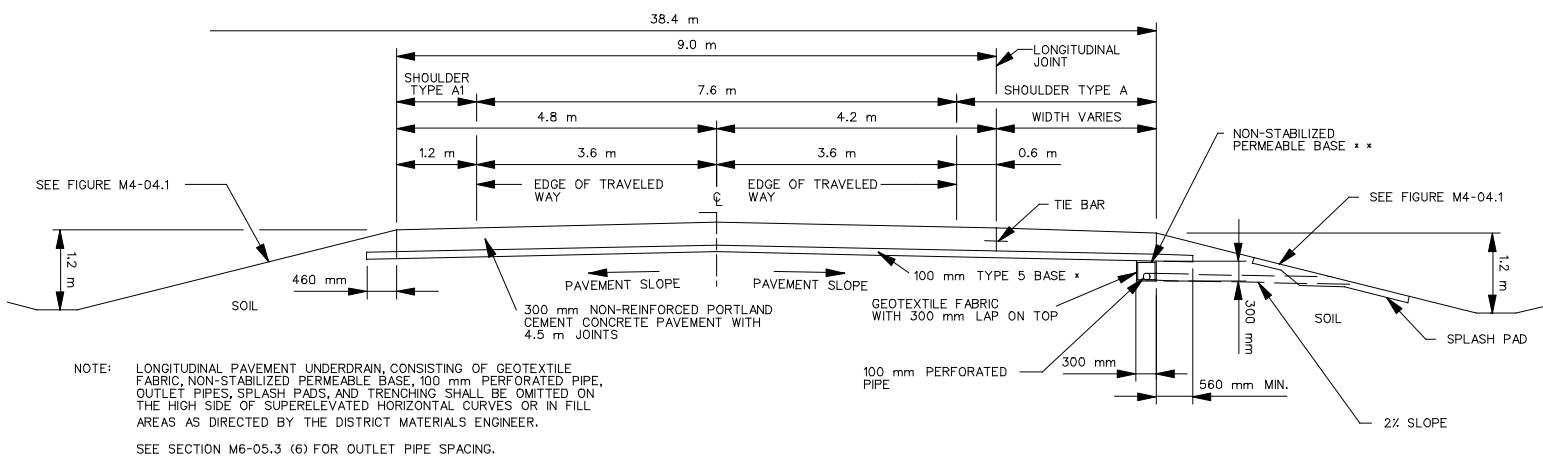


FLEXIBLE

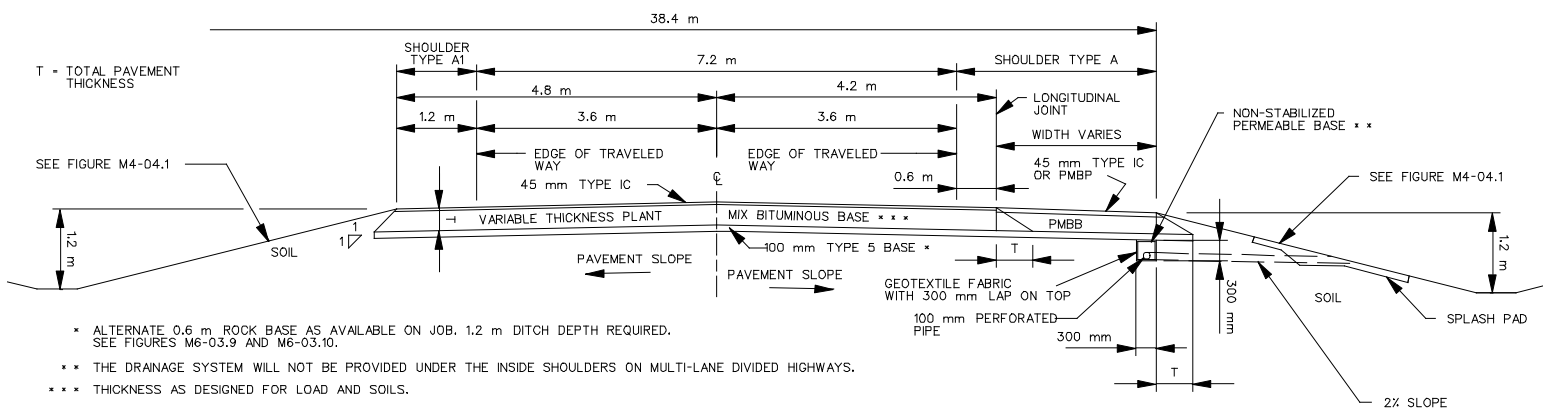


MEDIUM DUTY PAVEMENT DUAL LANE FACILITIES

RIGID

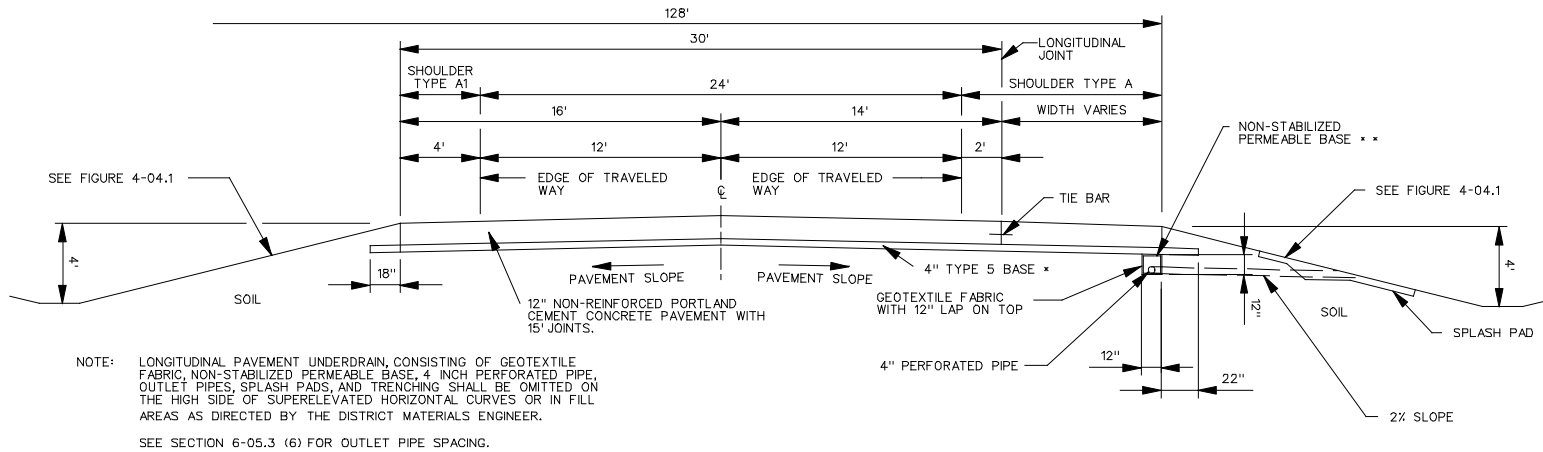

FLEXIBLE

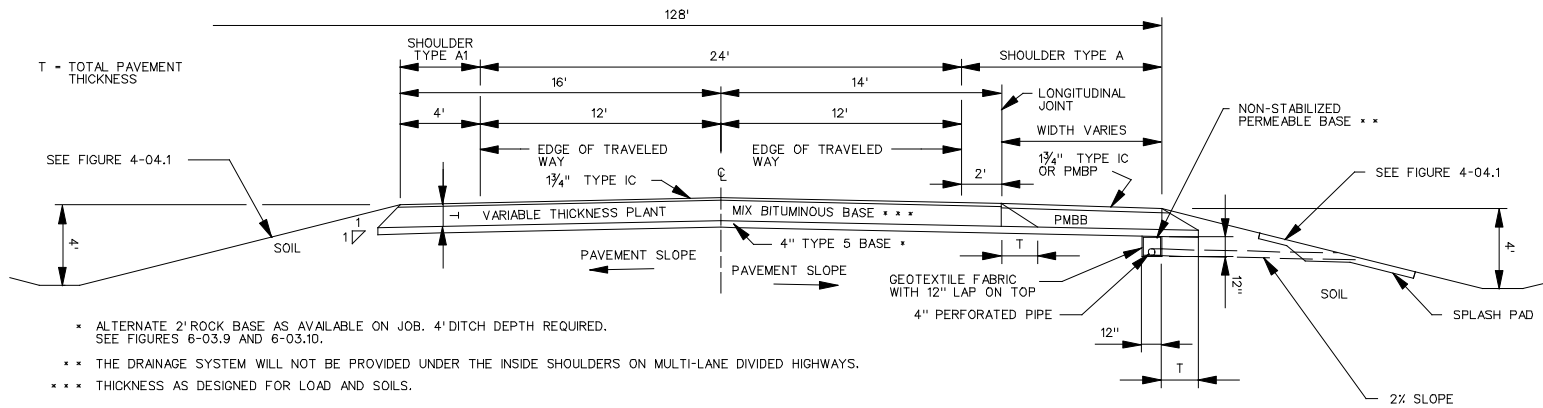

Medium Duty Rigid and Flexible Pavement and Shoulder Details
for Dual Lane Facilities

Figure 6-03.7

Sheet 2 of 2
Rev. 5-1-96